

The undersigned Designer does not represent that these plans or the specifications in connection therewith are suitable, whether or not modified for any other site than the one for which they were specifically prepared. The Designer disclaims responsibility for these plans and specifications if they are used in whole or in part at any other site.

The contractor shall verify and be responsible for all dimensions and conditions on the job and this office must be notified in writing of any variation from the dimensions and conditions shown by these drawings. Written dimensions shall take precedence over scaled.

All drawings and written material appearing herein constitute the original and unpublished work of the Designer and the same may not be duplicated, used or disclosed without written consent of the Designer.

PROJECT

**CLEAR CREEK  
TAHOE  
RESIDENCE**

LOT 31 & 32

SHEET TITLE

**Main Level Floor Plan**

DRAWN BY: M.V.


DATE: 6/23/22

REVISIONS:

NO.	DATE

DRAWING NO.

**ID-1**

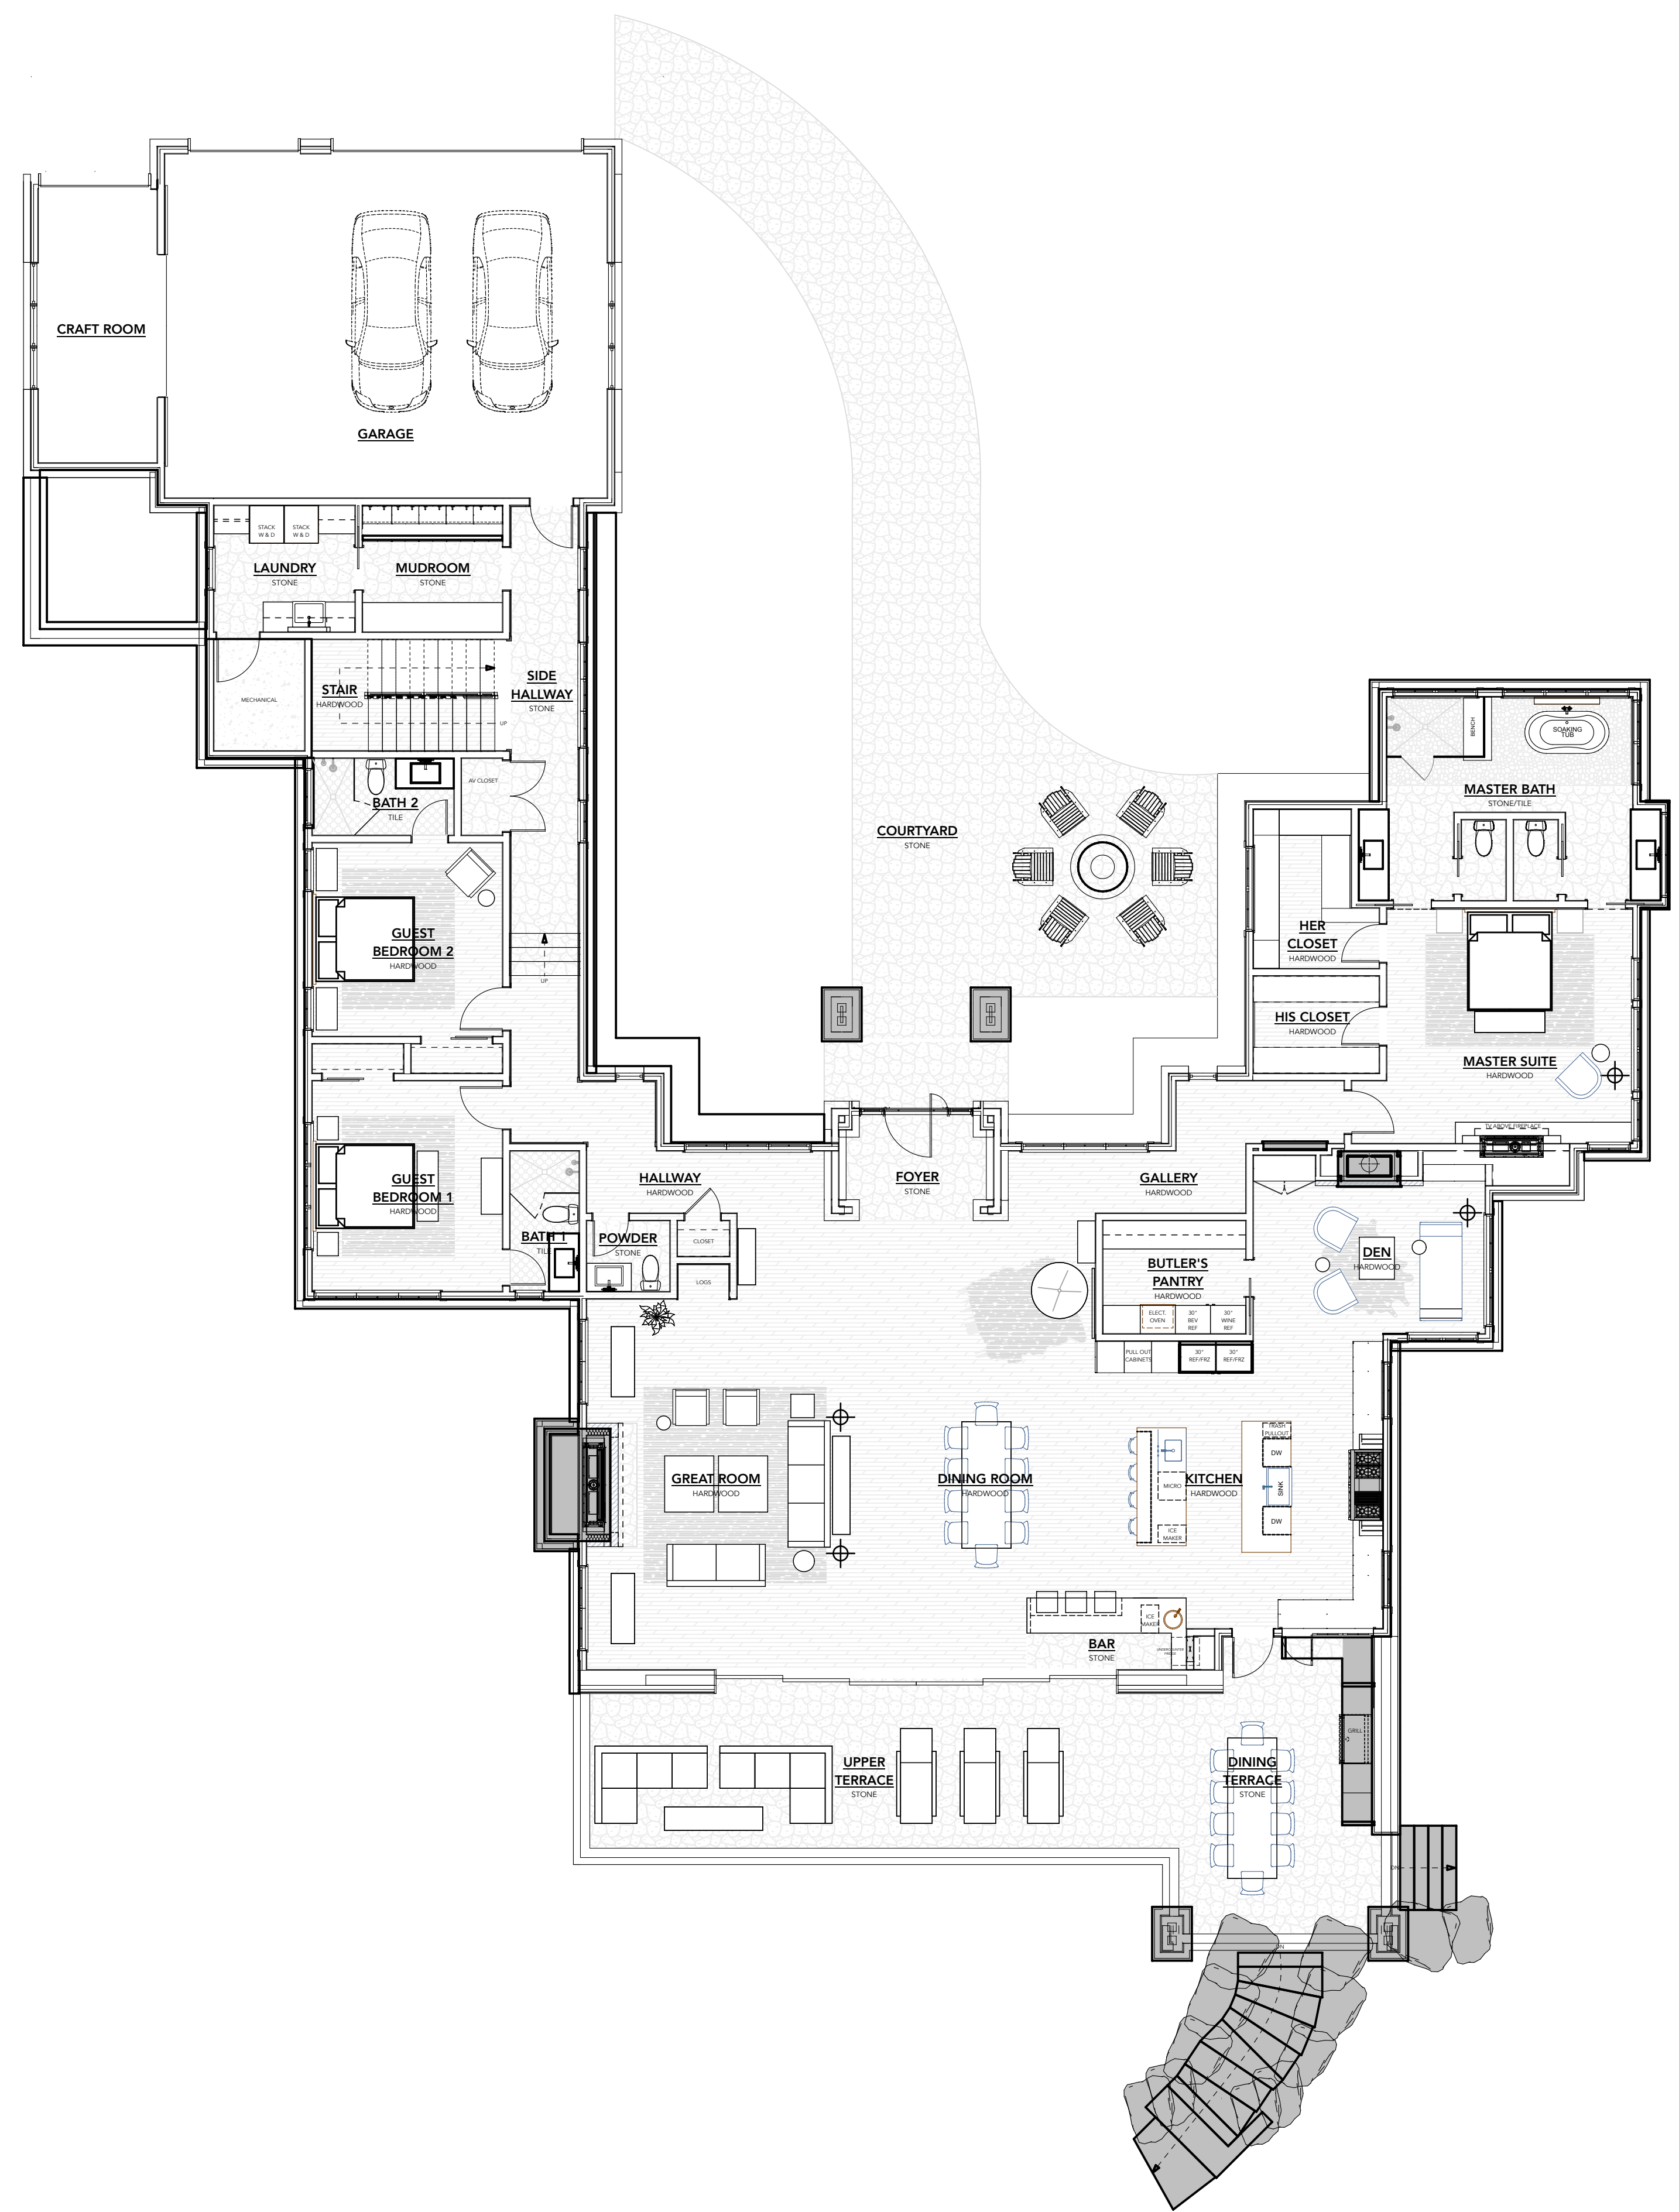

**1** Main Level Floor Plan  
SCALE: 1/8" = 1'-0"