
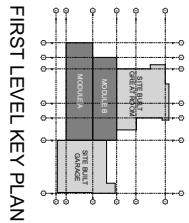


1
FIRST LEVEL
SCALE: 1/8" = 1'-0"

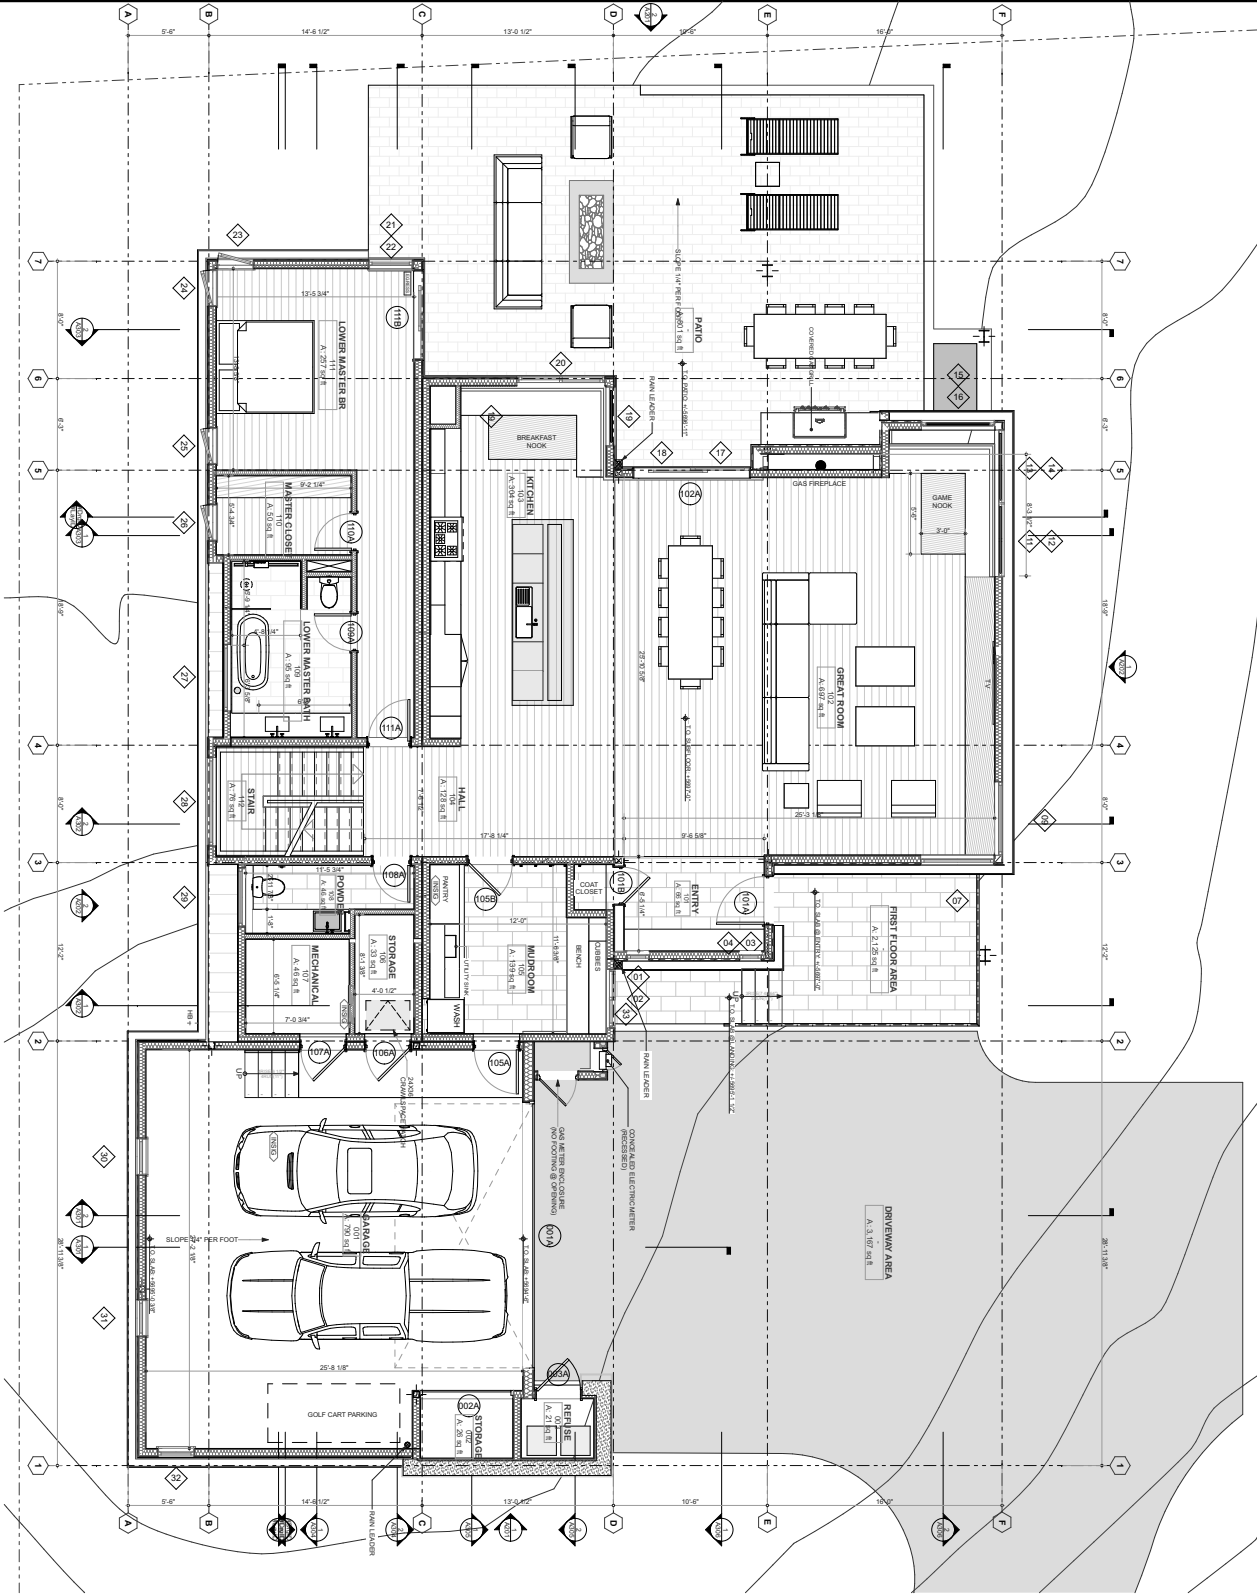

Sheet:
A110

Designer: PW
 Drawn By: PW
 Permit Date: XX.XX.XXXX
 Project No.: 2017-02
 Scale: AS NOTED

ISSUE HISTORY:				
ID	Name	Date	ID	Name
01	ISSUE RESPONSE SUBMITTAL	02/11/17		
02	FINAL DESIGN REVIEW	02/07/17		

Project:
CLEAR CREEK LOT 236 APN: 1419-03-002-034
REDDING WAY DOUGLAS COUNTY NV

Title:
FIRST FLOOR PLAN



sagemodern
 65 Annie Street
 San Francisco, CA 94105
 www.sagemodern.com
 ph. 415 315 9881 f. 415 373 9172