
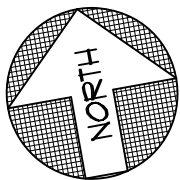


AREA CALCULATION	
CONDITIONED AREA:	
ENTRY LEVEL FLOOR	±1,640 SQ. FT.
LOWER LEVEL FLOOR	±1,382 SQ. FT.
TOTAL CONDITIONED AREA	±3,022 SQ. FT.
UNCONDITIONED AREA:	
GARAGE / TRASH	±696 SQ. FT.
MECHANICAL / STORAGE	±153 SQ. FT.
COVERED DECK	±268 SQ. FT.
COVERED PATIO	±183 SQ. FT.
COVERED ENTRY PORCH	±73 SQ. FT.
UNCOVERED ENTRY PORCH	±56 SQ. FT.
TOTAL UNCONDITIONED AREA	±1,425 SQ. FT.

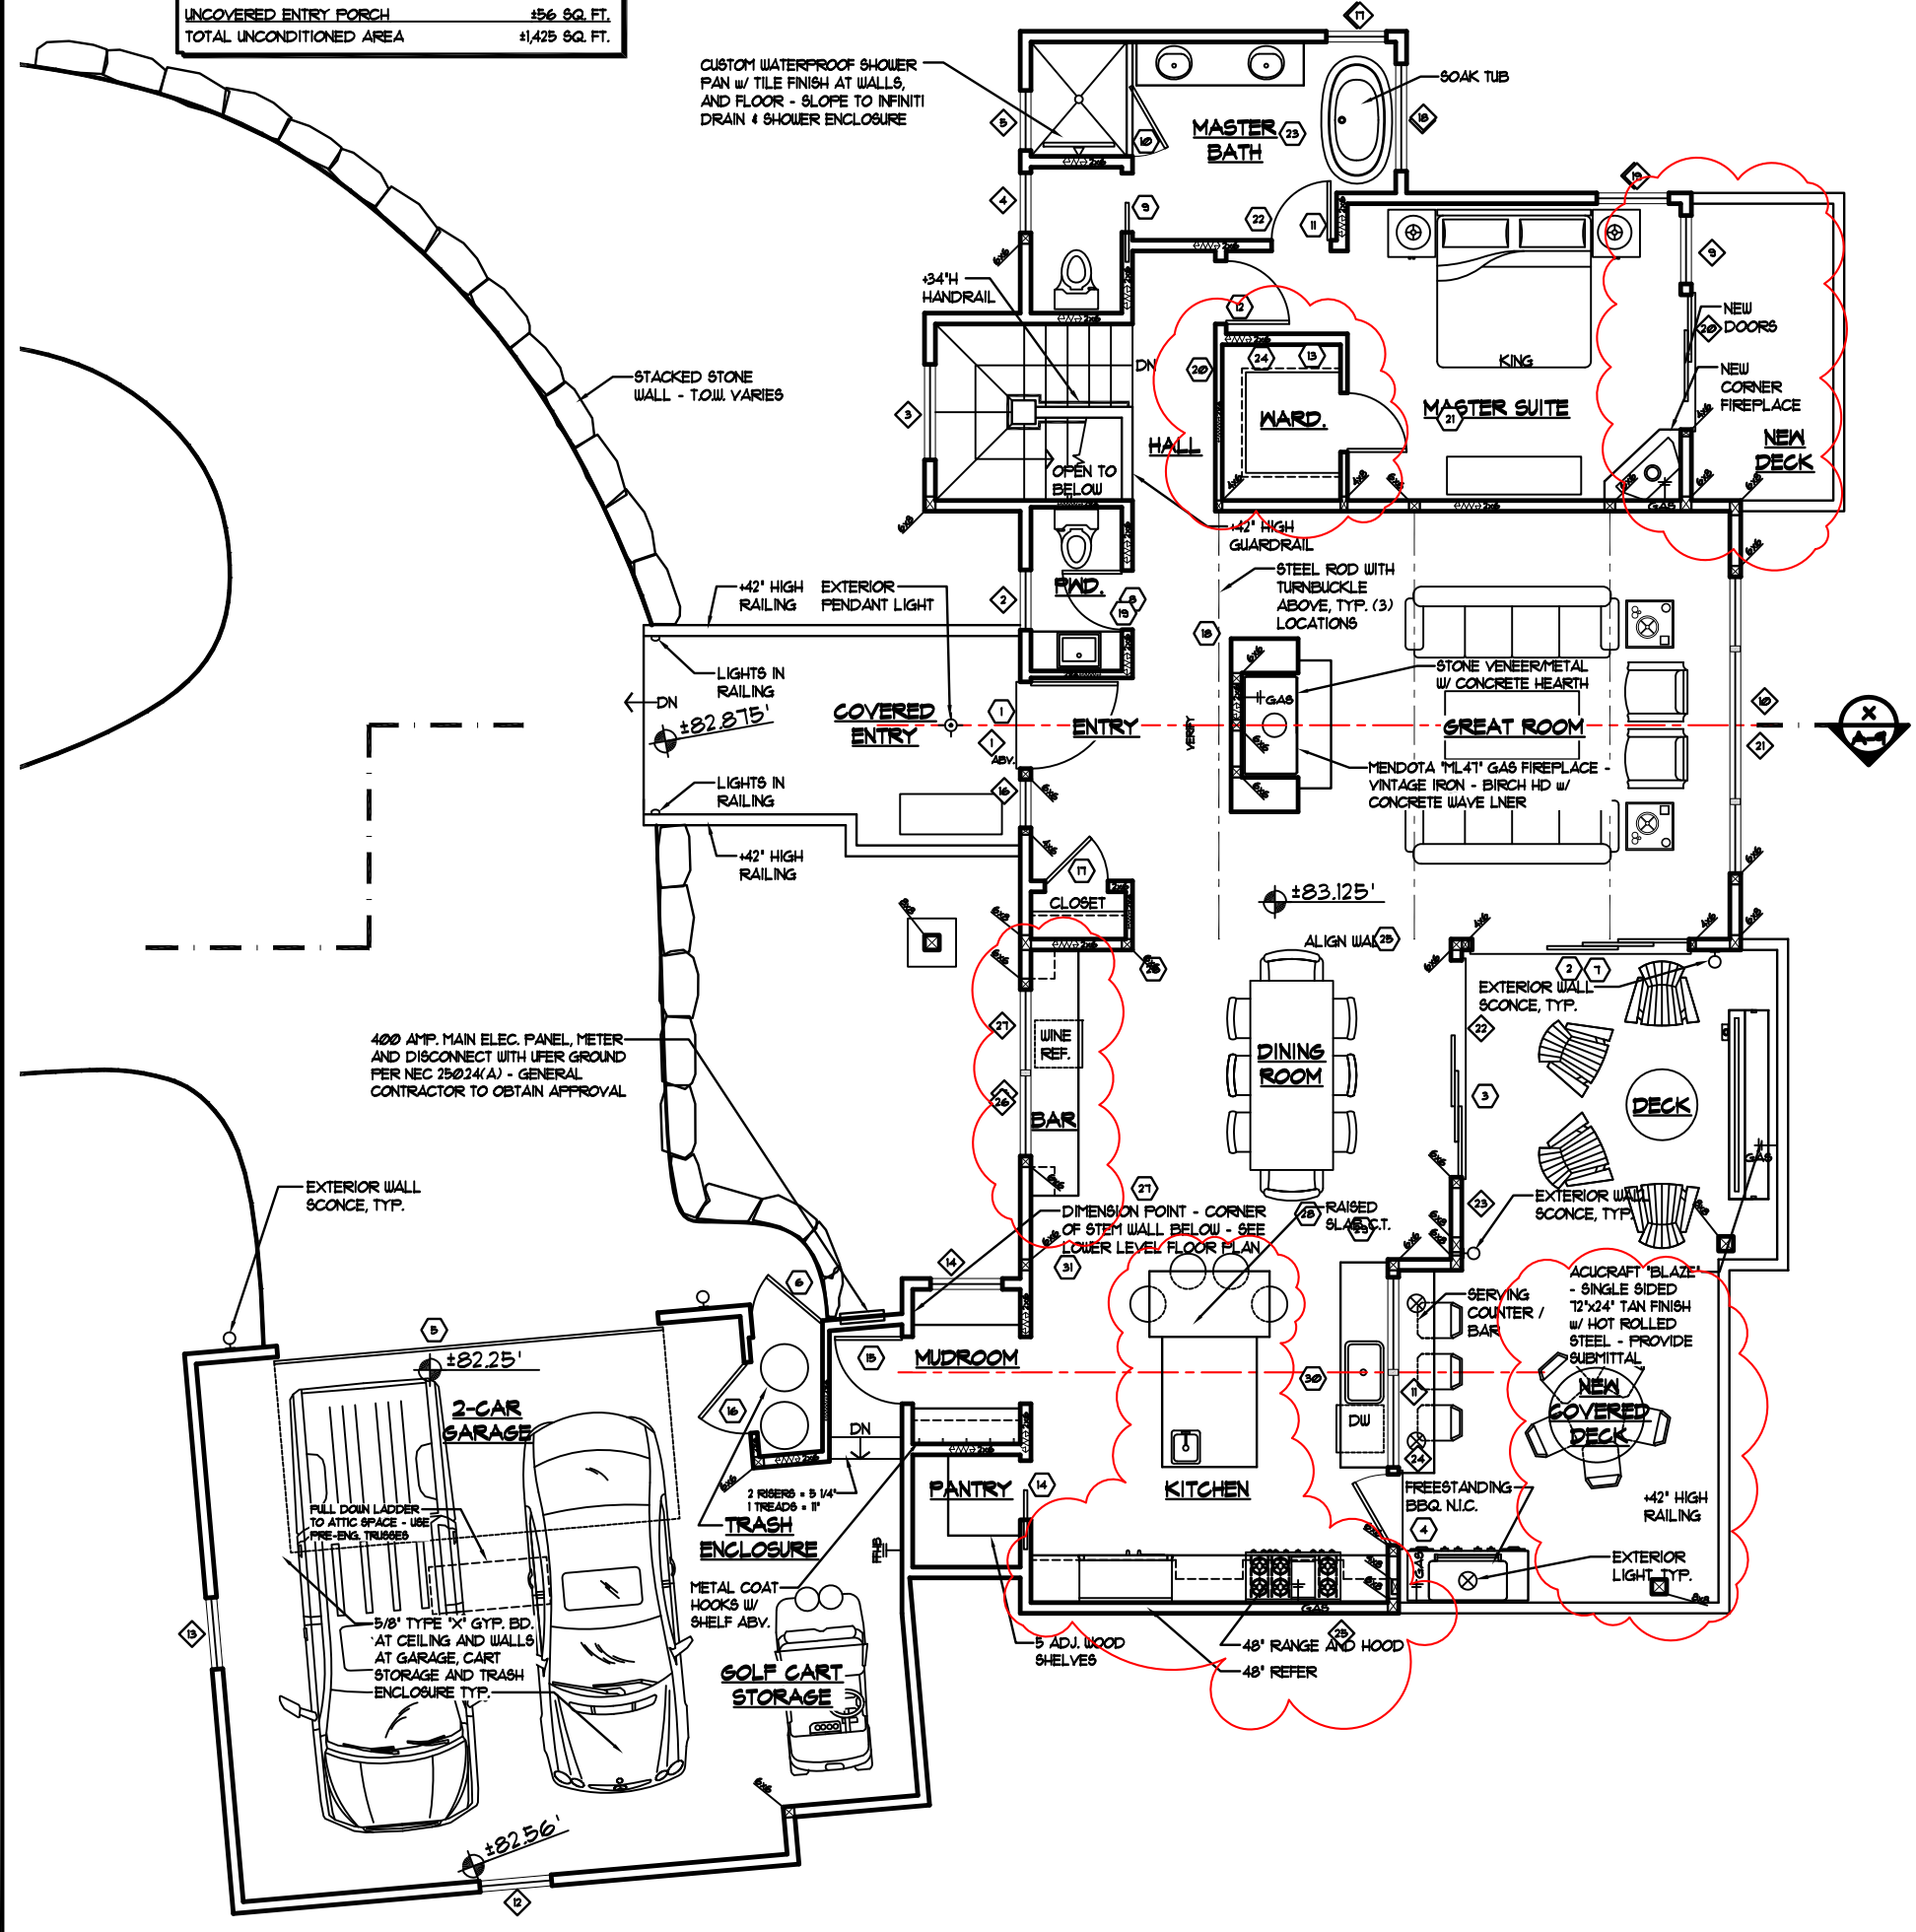

ENTRY LEVEL FLOOR PLAN

SCALE: 1/8" = 1'-0"

BUTTE HAUS

CLEAR CREEK COTTAGES - LOT#316
DOUGLAS COUNTY, NEVADA

DENNIS E. ZIRBEL, ARCHITECT

A PROFESSIONAL CORPORATION

P.O. BOX 296 TRUCKEE CA 96160
TEL. 530.582.8919

8/30/2019

THESE DRAWINGS ARE INSTRUMENTS OF SERVICE AND ARE PROPERTY OF DENNIS E. ZIRBEL, ARCHITECT A PROFESSIONAL CORPORATION. ALL DESIGNS AND OTHER INFORMATION ON THE DRAWINGS ARE FOR USE ON THE SPECIFIED PROJECT AND SHALL NOT BE COPIED OR USED OTHERWISE WITHOUT THE WRITTEN PERMISSION OF DENNIS E. ZIRBEL, ARCHITECT. WRITTEN DIMENSIONS ON THESE DRAWINGS SHALL HAVE PRECEDENCE OVER SCALED DIMENSIONS. CONTRACTORS SHALL VERIFY AND BE RESPONSIBLE FOR ALL DIMENSIONS AND CONDITIONS ON THE JOB. THIS OFFICE SHALL BE NOTIFIED AS TO ANY VARIATION FROM THE DIMENSIONS AND CONDITIONS SHOWN BY THESE DRAWINGS.