


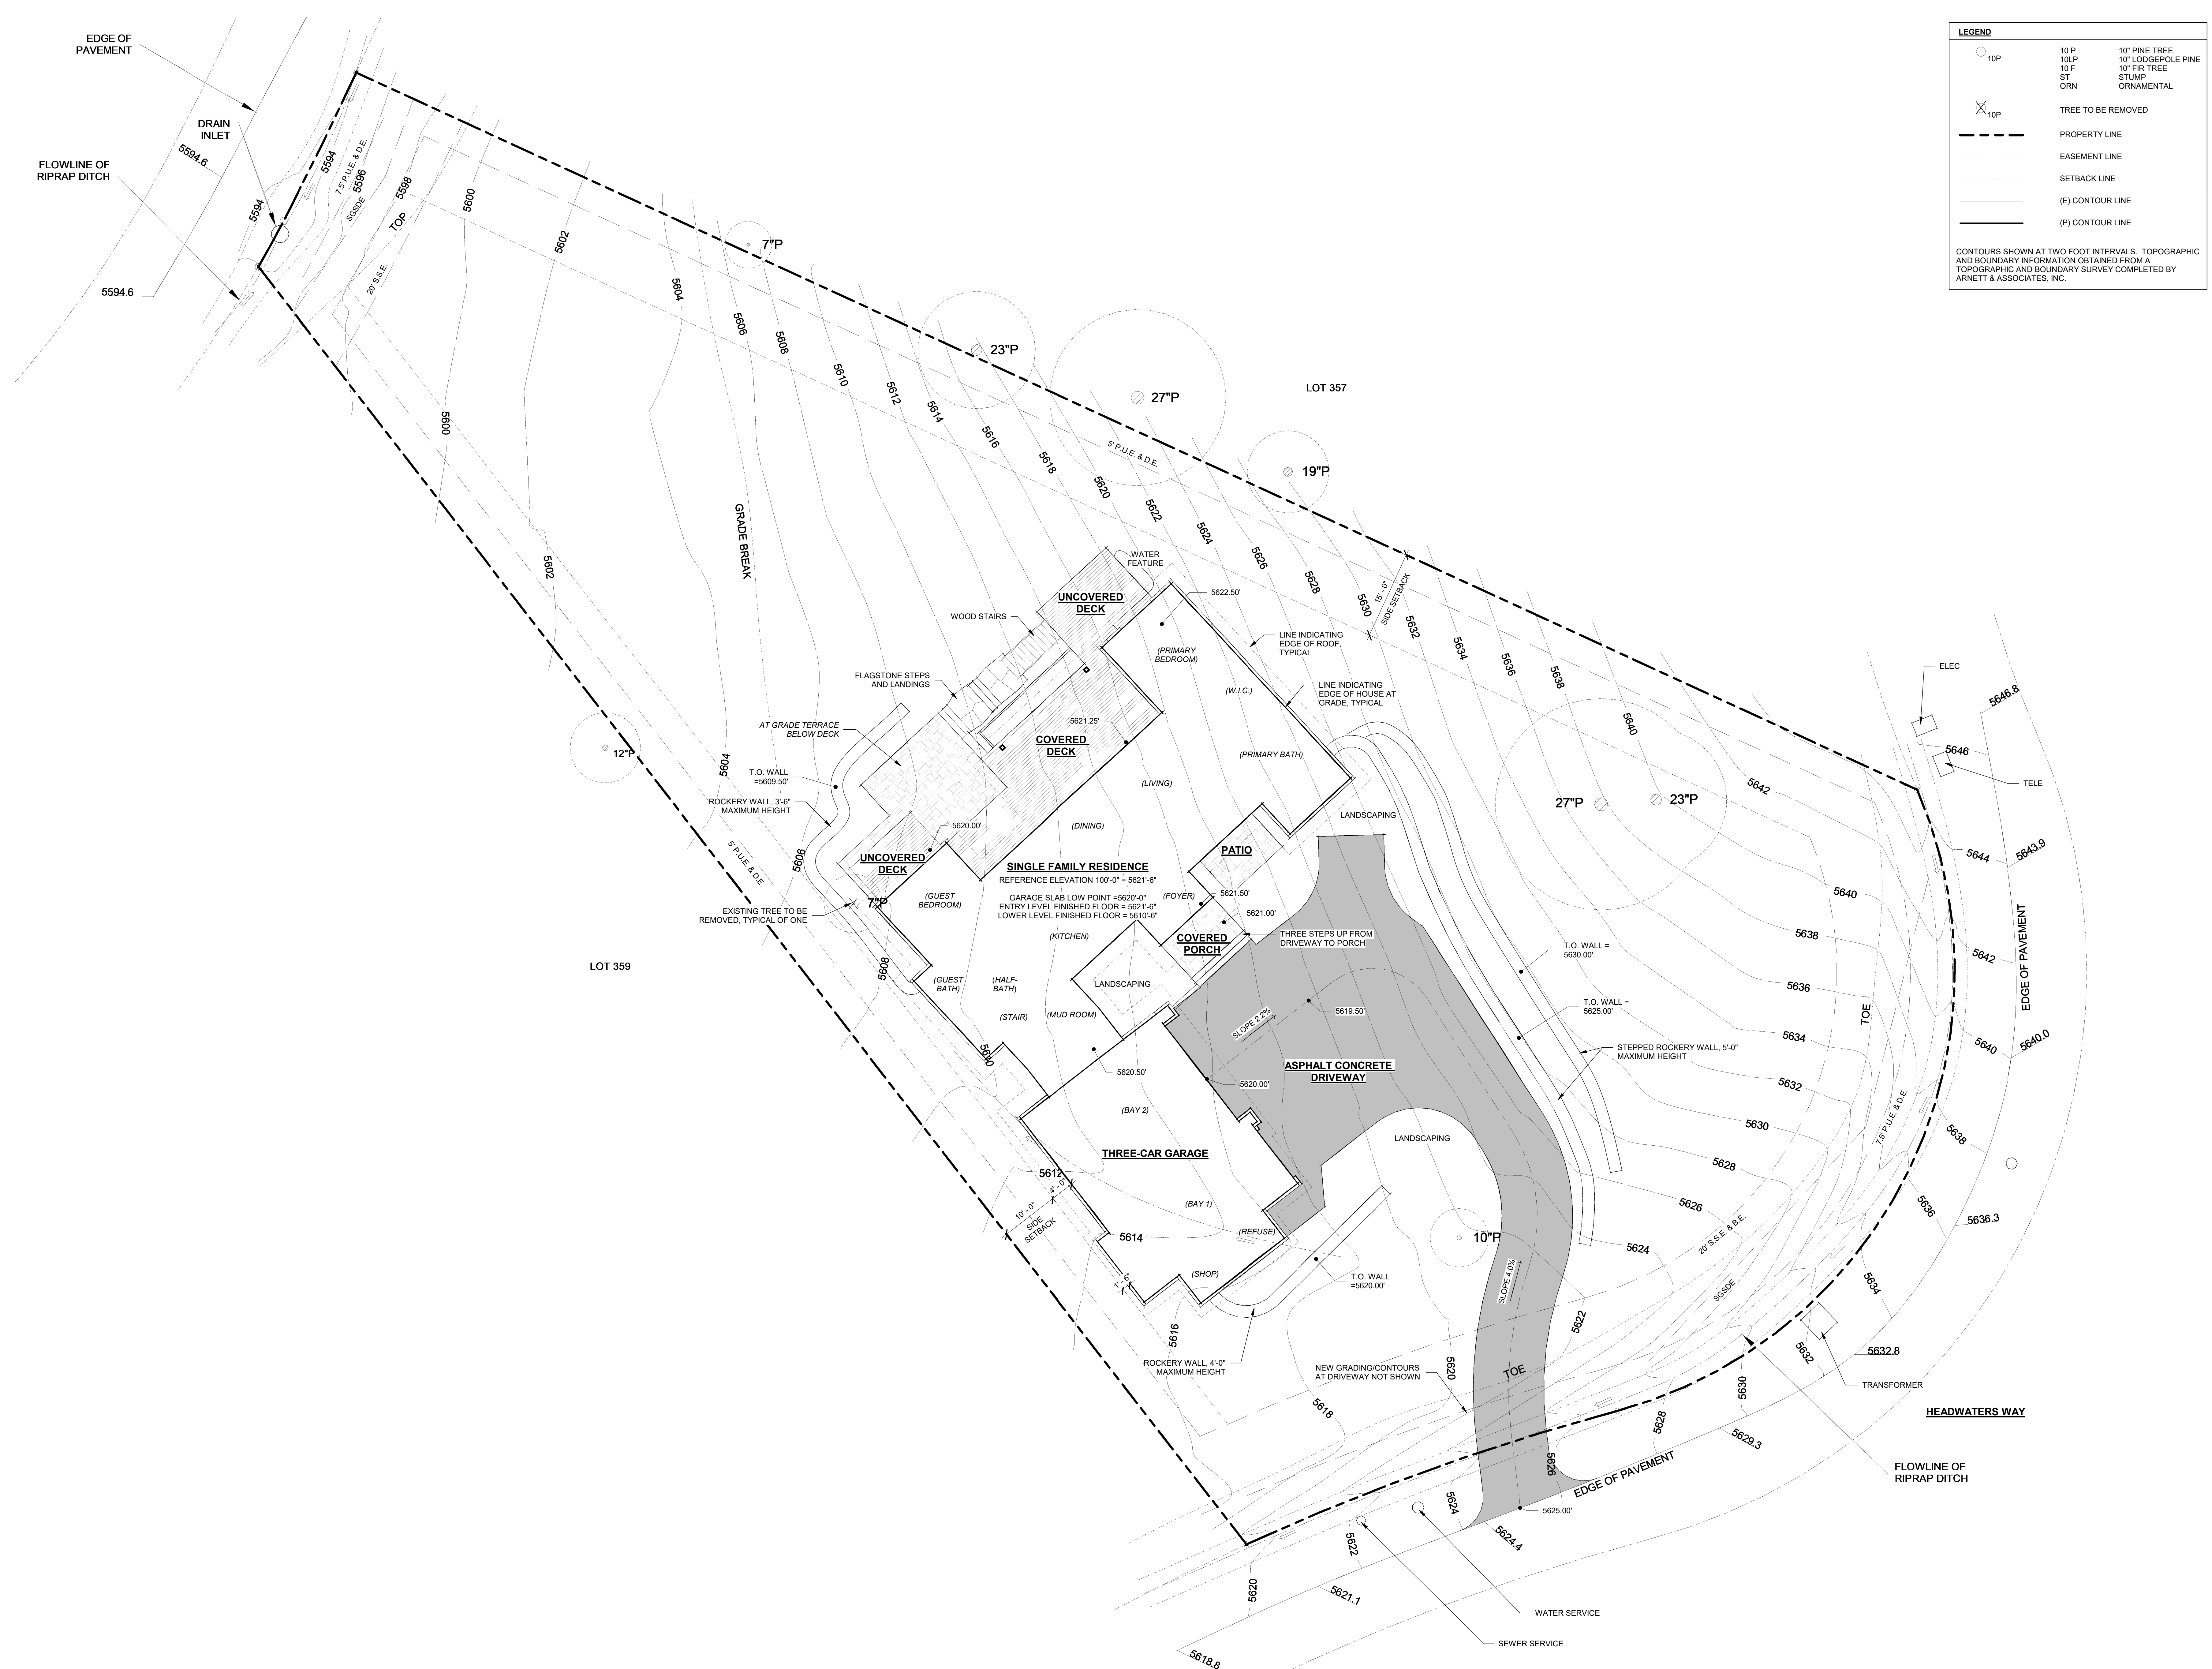



1 ENTRY LEVEL FLOOR PLAN
1/4" = 1'-0"

WALL LEGEND	
	2x4 WOOD STUD WALL
	2x6 WOOD STUD WALL

FLOOR AREAS:	
LOWER LEVEL =	741 S.F.
ENTRY LEVEL =	2,477 S.F.
TOTAL =	3,218 S.F.
GARAGE, SHOP & REFUSE = 1,242 S.F.	
MECHANICAL = 76 S.F.	

NILSSON RESIDENCE

C.C.T. LOT 358
569 HEADWATERS WAY
DOUGLAS COUNTY, NV


Revisions

Date 4-7-23

Drawn By BMA

Scale 1/4" = 1'-0"

ENTRY LEVEL FLOOR
PLAN

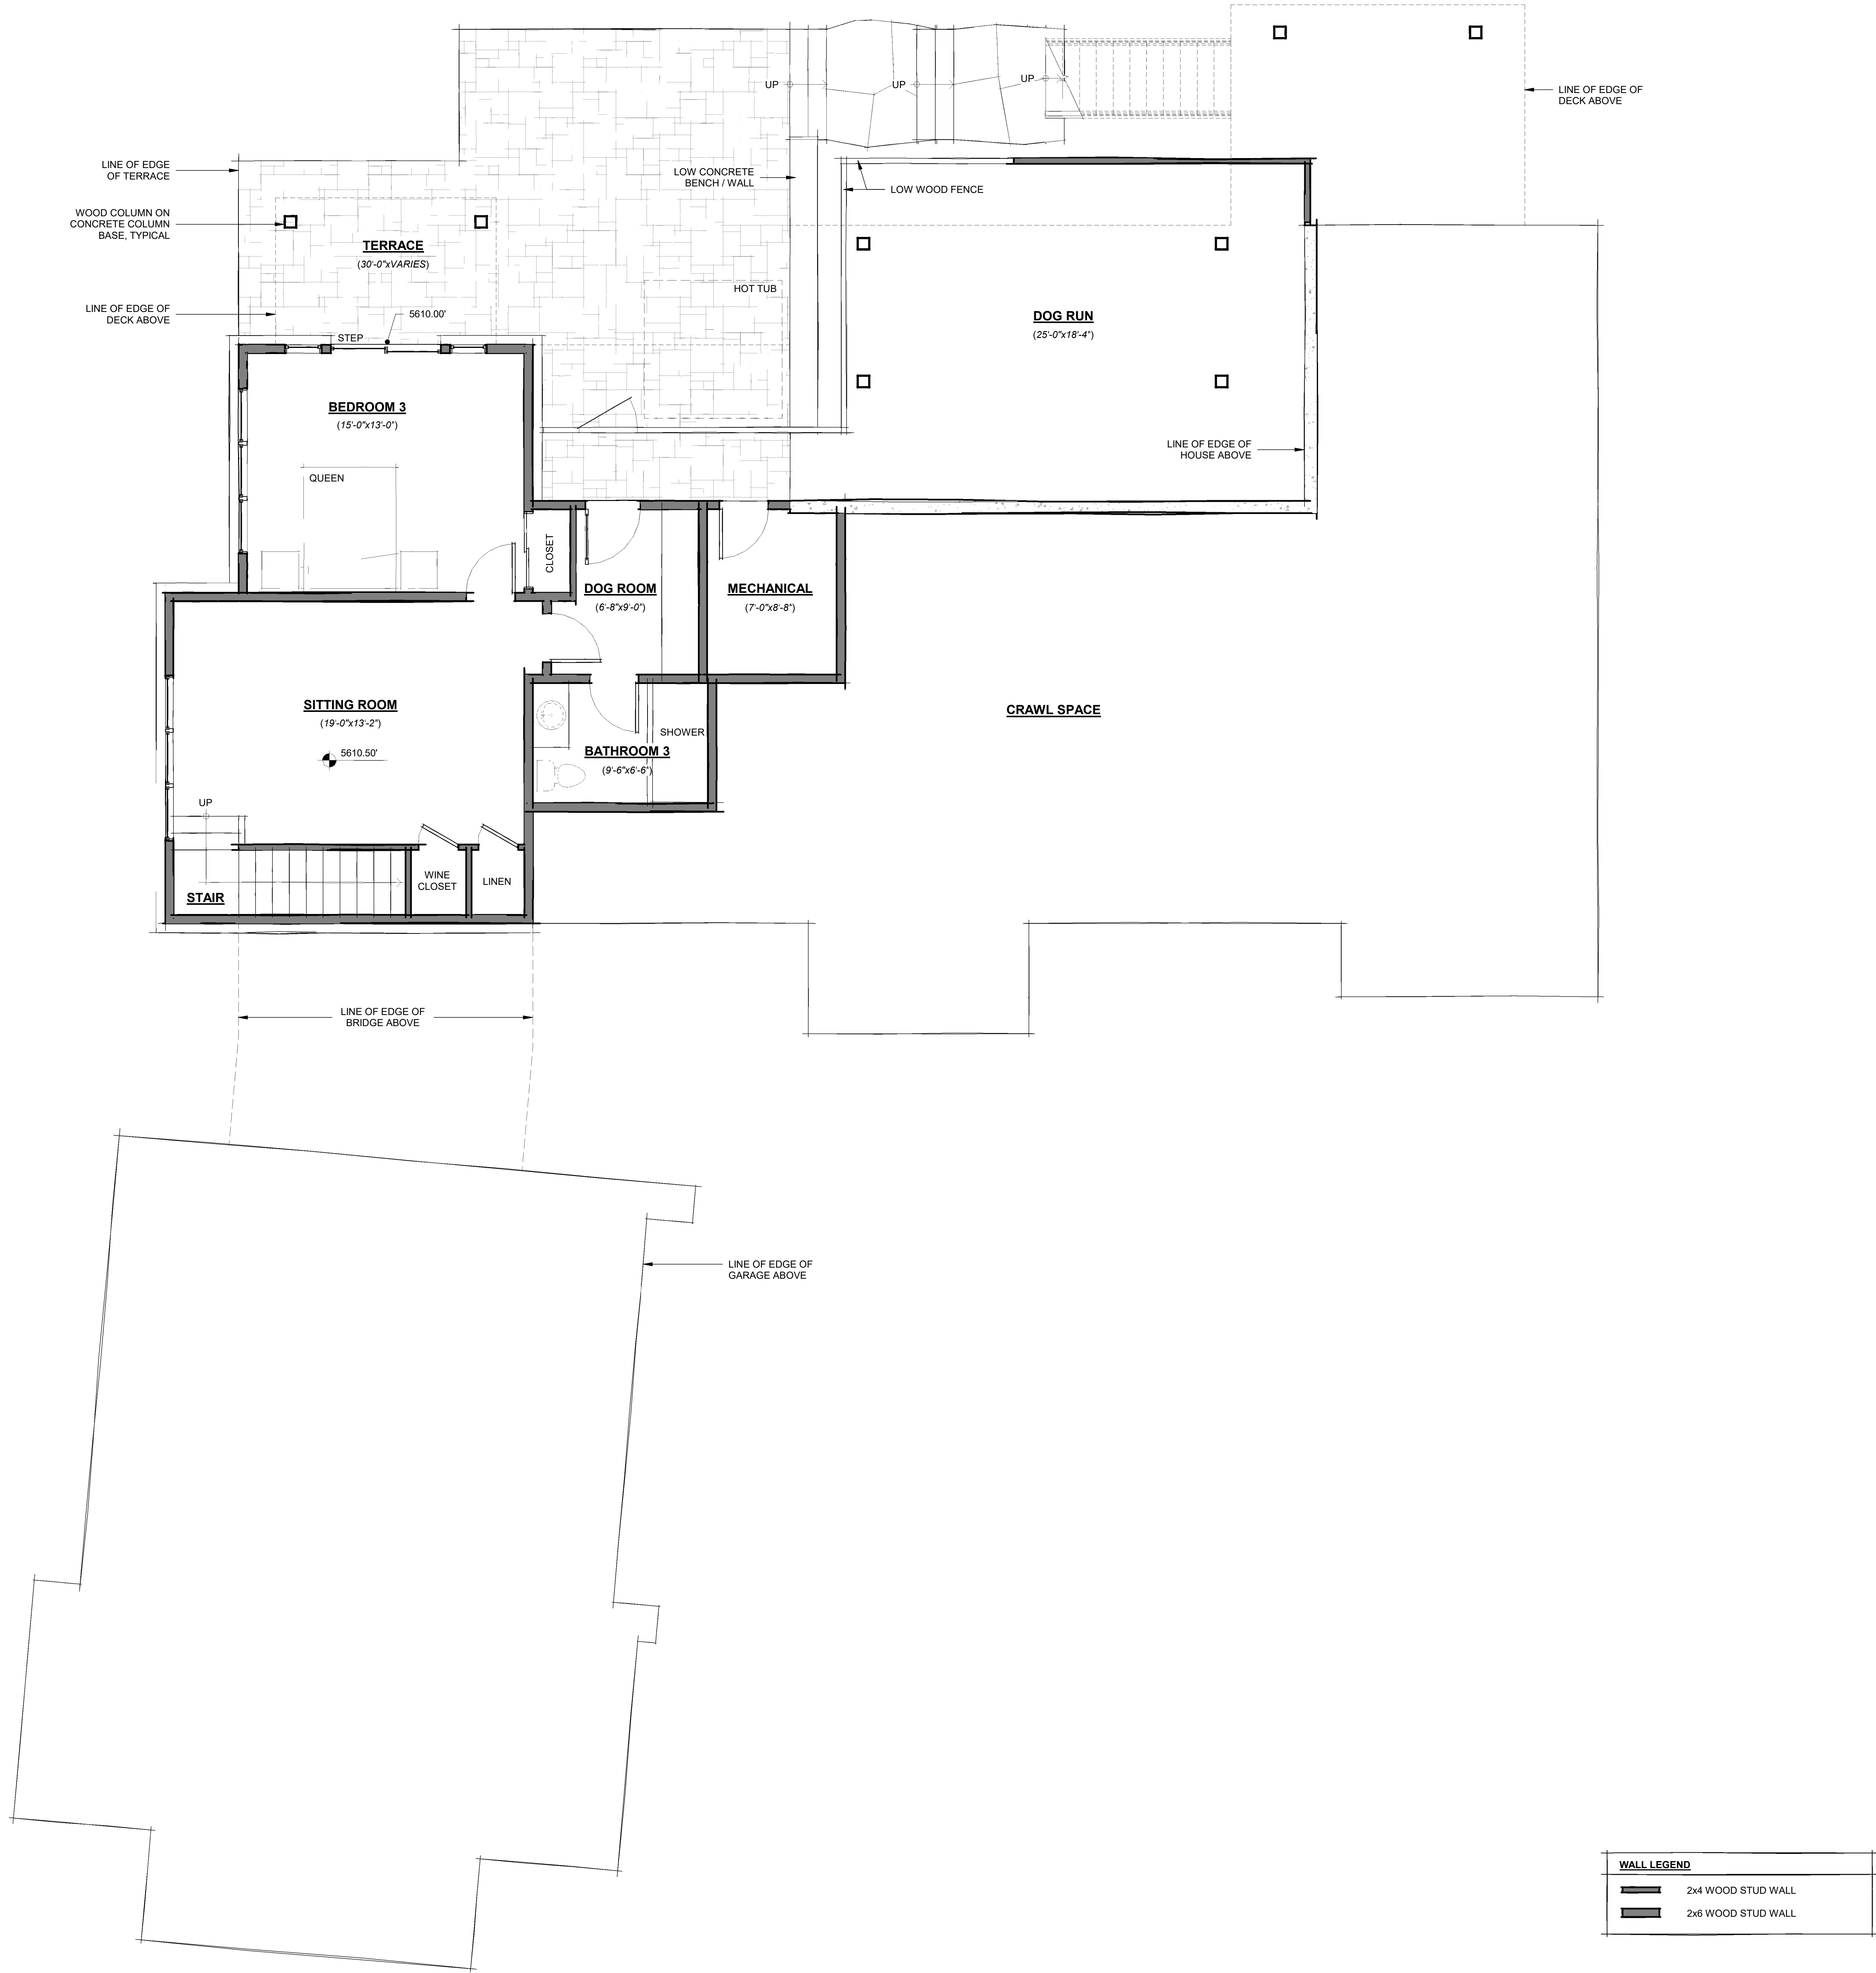

WALL LEGEND	
	2x4 WOOD STUD WALL
	2x6 WOOD STUD WALL

FLOOR AREAS:	
LOWER LEVEL =	741 S.F.
ENTRY LEVEL =	2,477 S.F.
TOTAL =	3,218 S.F.
GARAGE, SHOP & REFUSE = 1,242 S.F.	
MECHANICAL = 76 S.F.	

1 LOWER LEVEL FLOOR PLAN
1/4" = 1'-0"

BRANDON MITCHELL
ARCHITECT

530-314-9485
mitchell_bahoe@yahoo.com
BM4arch.com

NILSSON RESIDENCE

C.C.T. LOT 358
569 HEADWATERS WAY
DOUGLAS COUNTY, NV

Revisions

Date 4-7-23

Drawn By BMA

Scale 1/4" = 1'-0"

LOWER LEVEL FLOOR
PLAN



① SOUTH ELEVATION
1/4" = 1'-0"



② WEST ELEVATION
1/4" = 1'-0"

NILSSON
RESIDENCE

C.C.T. LOT 358
569 HEADWATERS WAY
DOUGLAS COUNTY, NV

Revisions

Date 4-7-23


Drawn By BMA

Scale 1/4" = 1'-0"

EXTERIOR ELEVATIONS



① NORTH ELEVATION
1/4" = 1'-0"

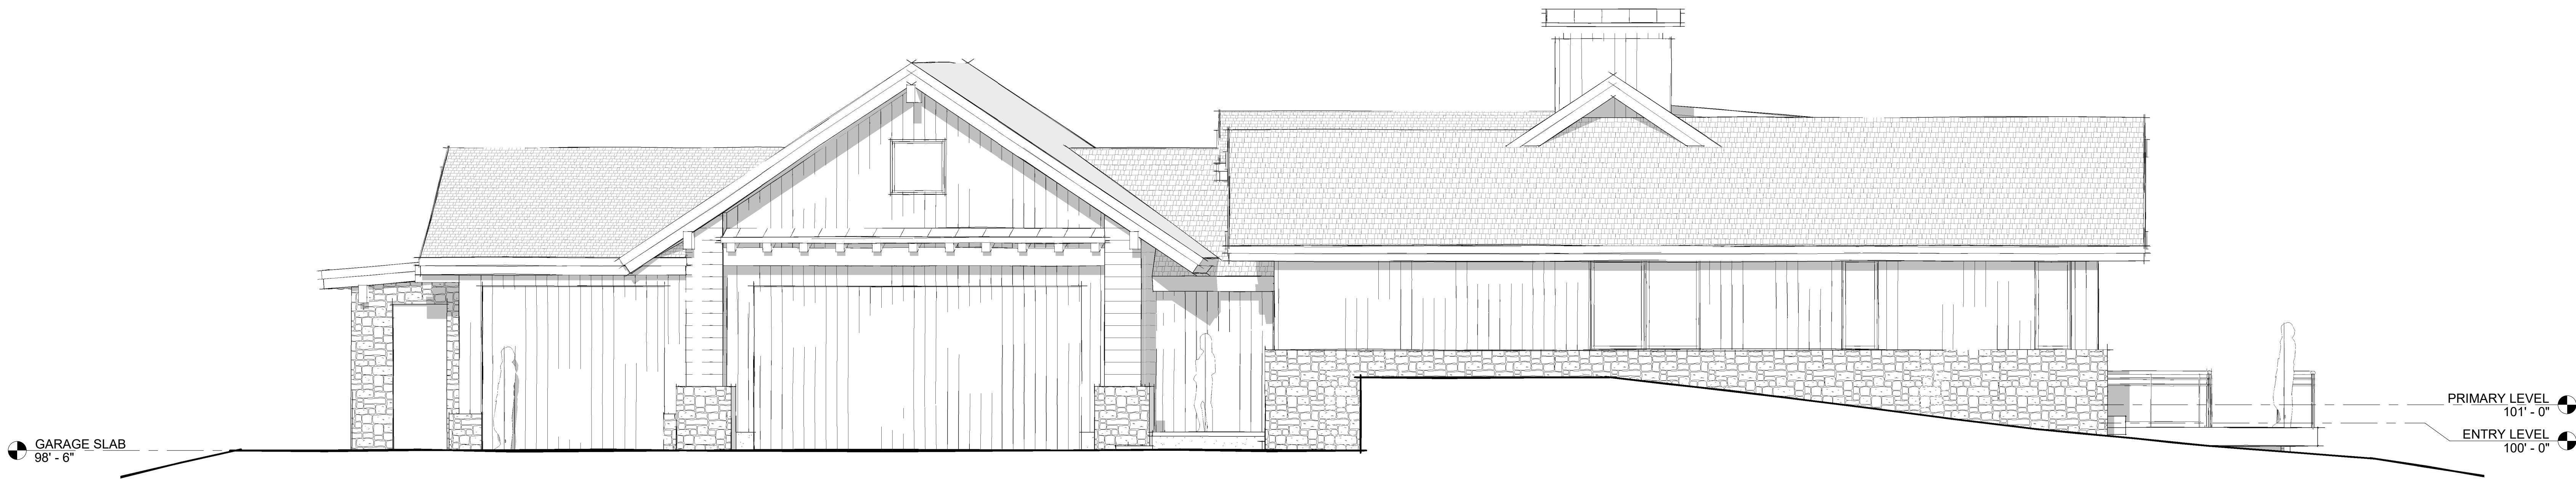

② EAST ELEVATION
1/4" = 1'-0"

NILSSON
RESIDENCE

C.C.T. LOT 358
569 HEADWATERS WAY
DOUGLAS COUNTY, NV


Revisions

Date 4-7-23


Drawn By BMA

Scale 1/4" = 1'-0"

EXTERIOR ELEVATIONS

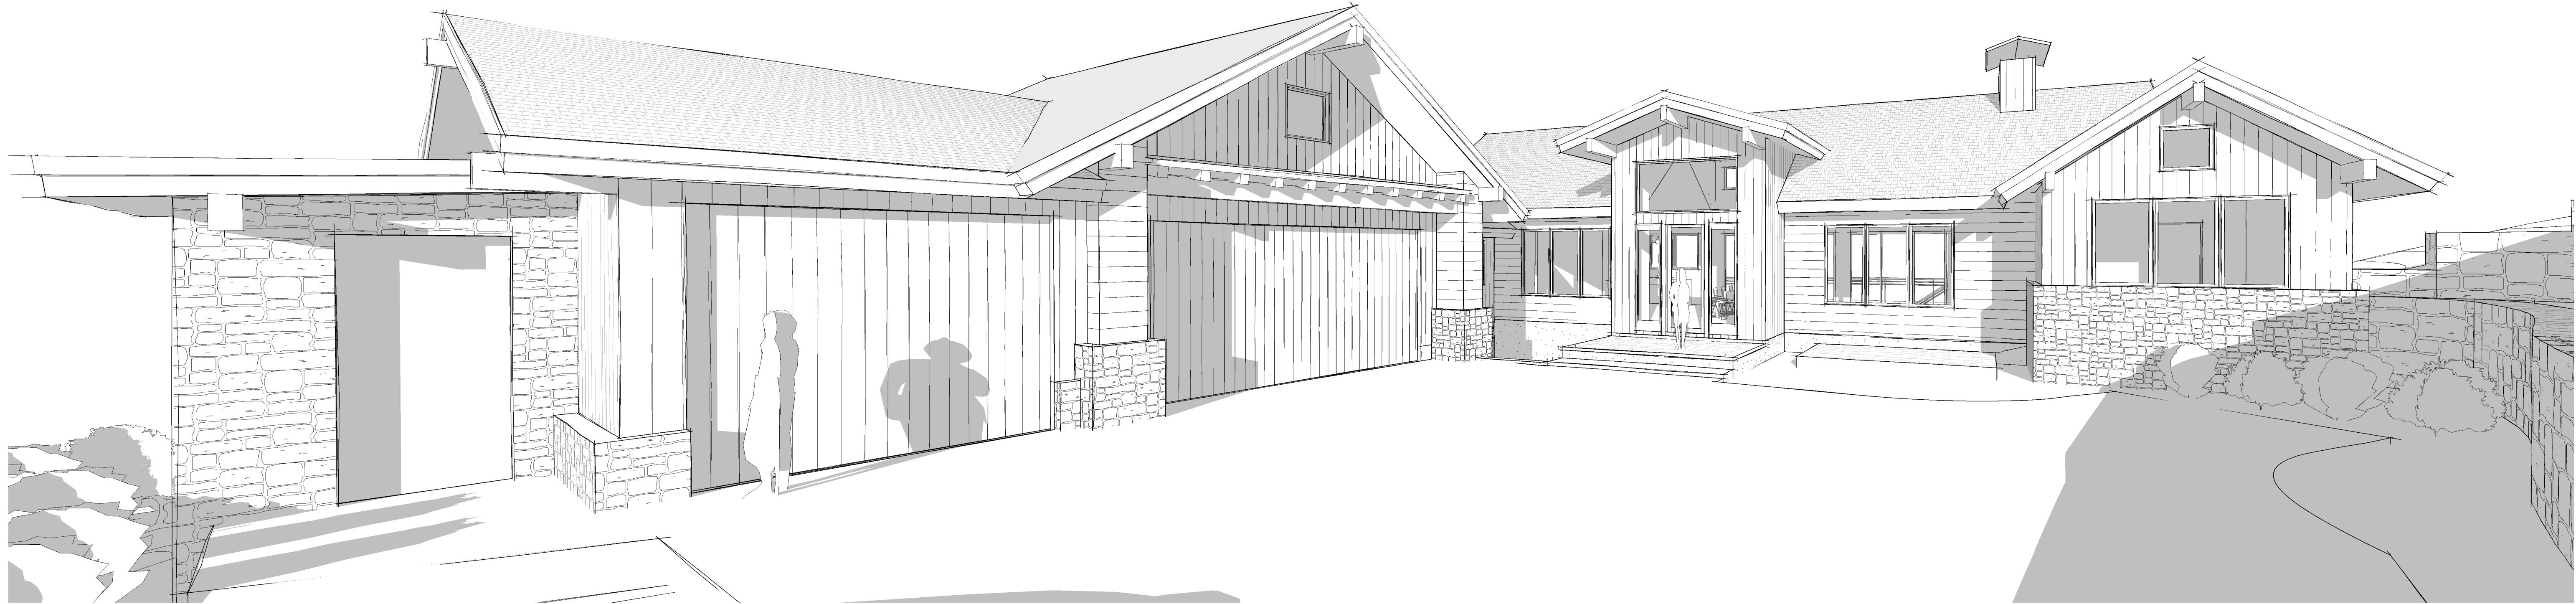

MASSING VIEW OF FRONT

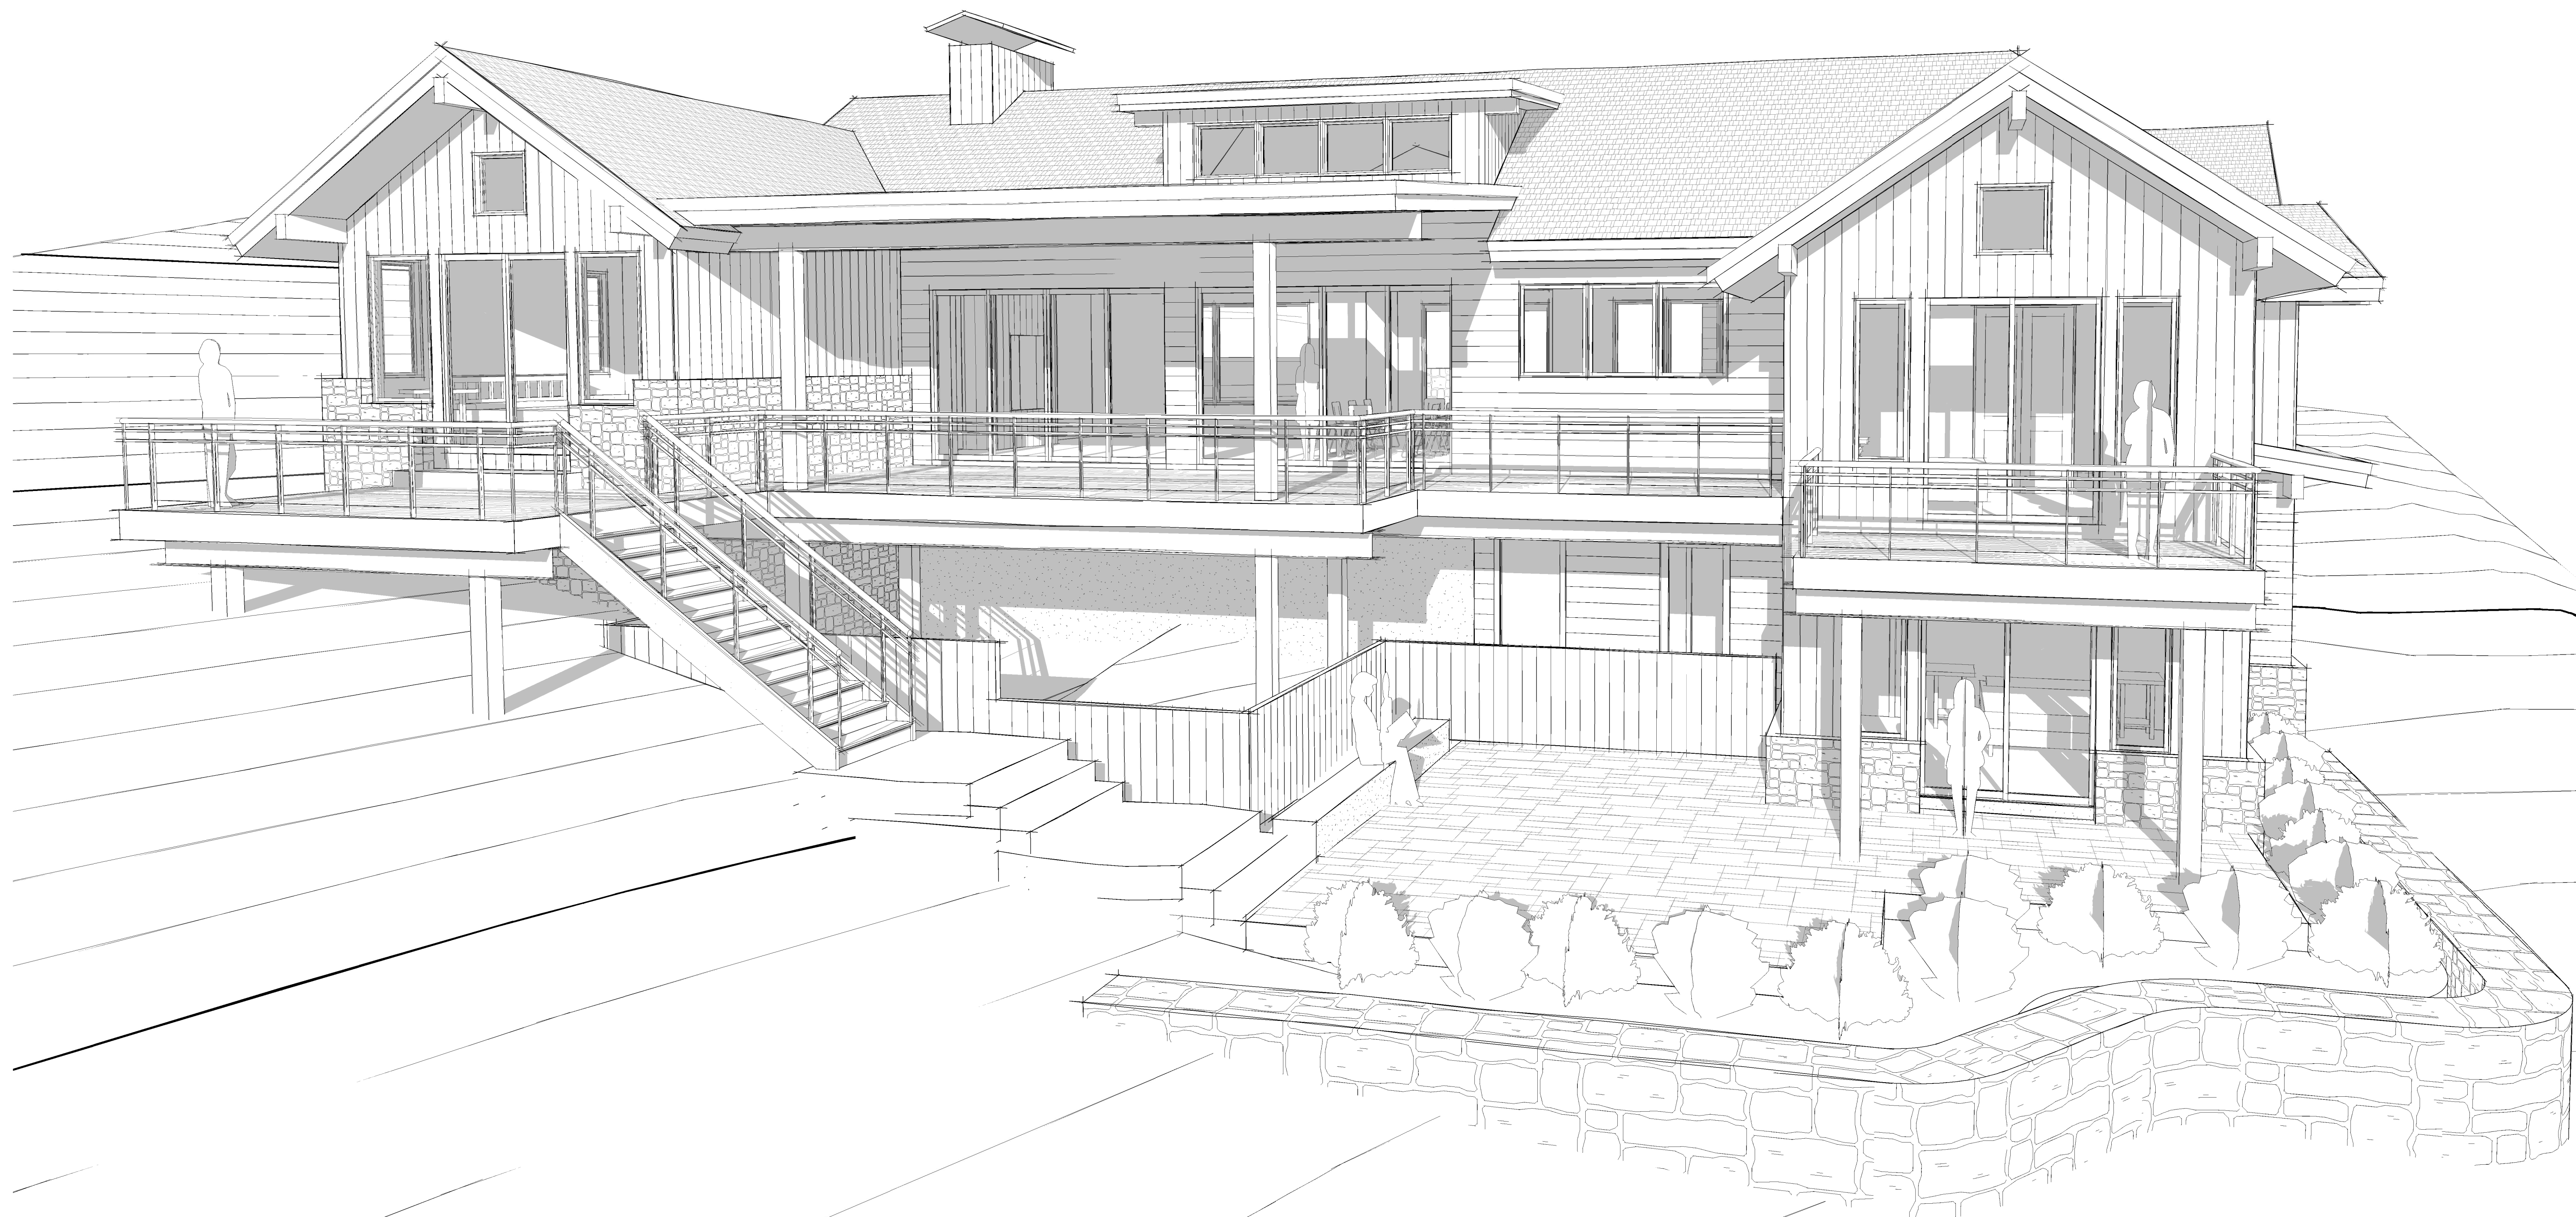

MASSING VIEW OF REAR

NILSSON
RESIDENCE

C.C.T. LOT 358
569 HEADWATERS WAY
DOUGLAS COUNTY, NV

Revisions

Date 4-7-23

Drawn By BMA

Scale

MASSING VIEWS