


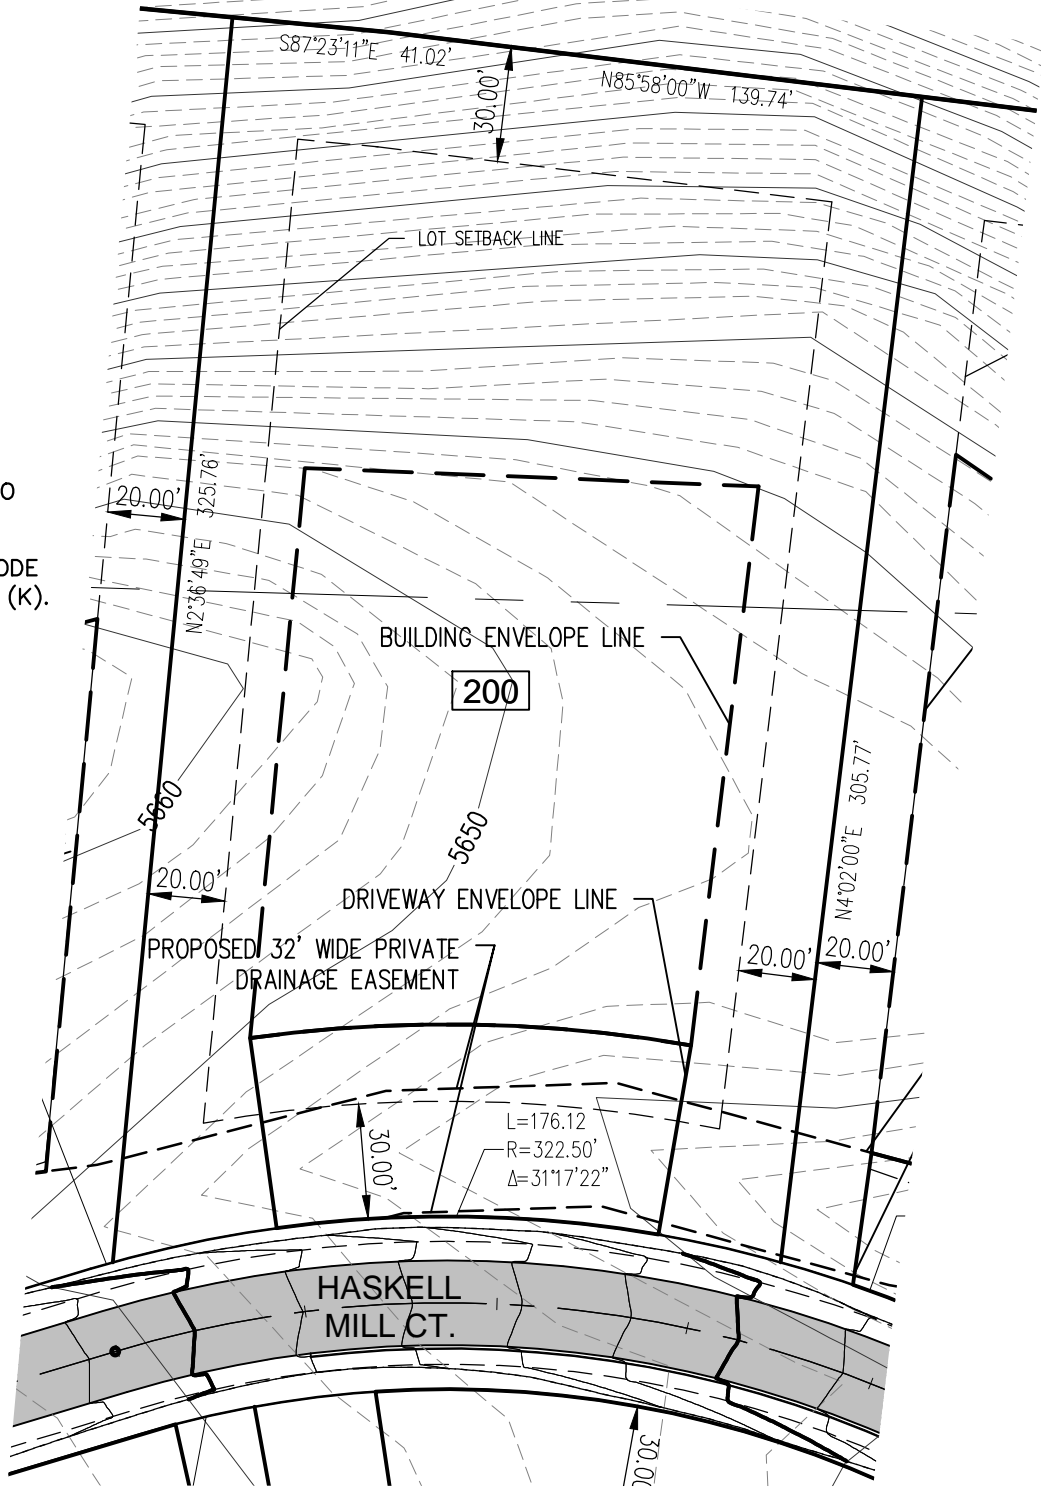

THIS LOT SUBJECT TO
 HILLSIDE GRADING
 REQUIRMENTS PER
 DOUGLAS COUNTY CODE
 SECTION 20.690.030 (K).



APN:
 ADDRESS:
 LOT AREA: 54,516 SF (1.25 ACRES)

© 2015 MANHARD CONSULTING, LTD. ALL RIGHTS RESERVED



9900 Double R Blvd, Suite 101, Reno, NV 89521 tel: (775) 746-3300 fax: (775) 746-3320 www.manhard.com
 Civil Engineers - Surveyors - Water Resources Engineers - Water & Wastewater Engineers
 Construction Managers - Environmental Scientists - Landscape Architects - Planners

CLEAR CREEK AT TAHOE	
DOUGLAS COUNTY, NEVADA	
LOT 200	
PROJ. MGR: _____	SHEET
DRAWN BY: _____	1 OF 1
DATE: 5/26/2016	
SCALE: 1"=50'	