


COVERAGES CALCULATIONS
 LOT SIZE = 21,957 SF
 ALLOWABLE COVERAGE (30%) = 6,587 SF
 PROPOSED COVERAGE (29.9%) = 6,580 SF

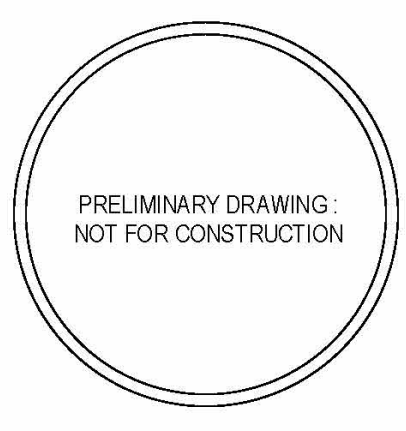


CCT 112

19 Boulder Bend Drive
 Carson City, NV 89423
 APN 1419-09-001-050

CLIENT: MTC
 JOB NO: 2121
 ISSUE DATE: 04/19/2022
 STATUS: DESIGN DEVELOPMENT

REVISIONS
 # DESCRIPTION DATE

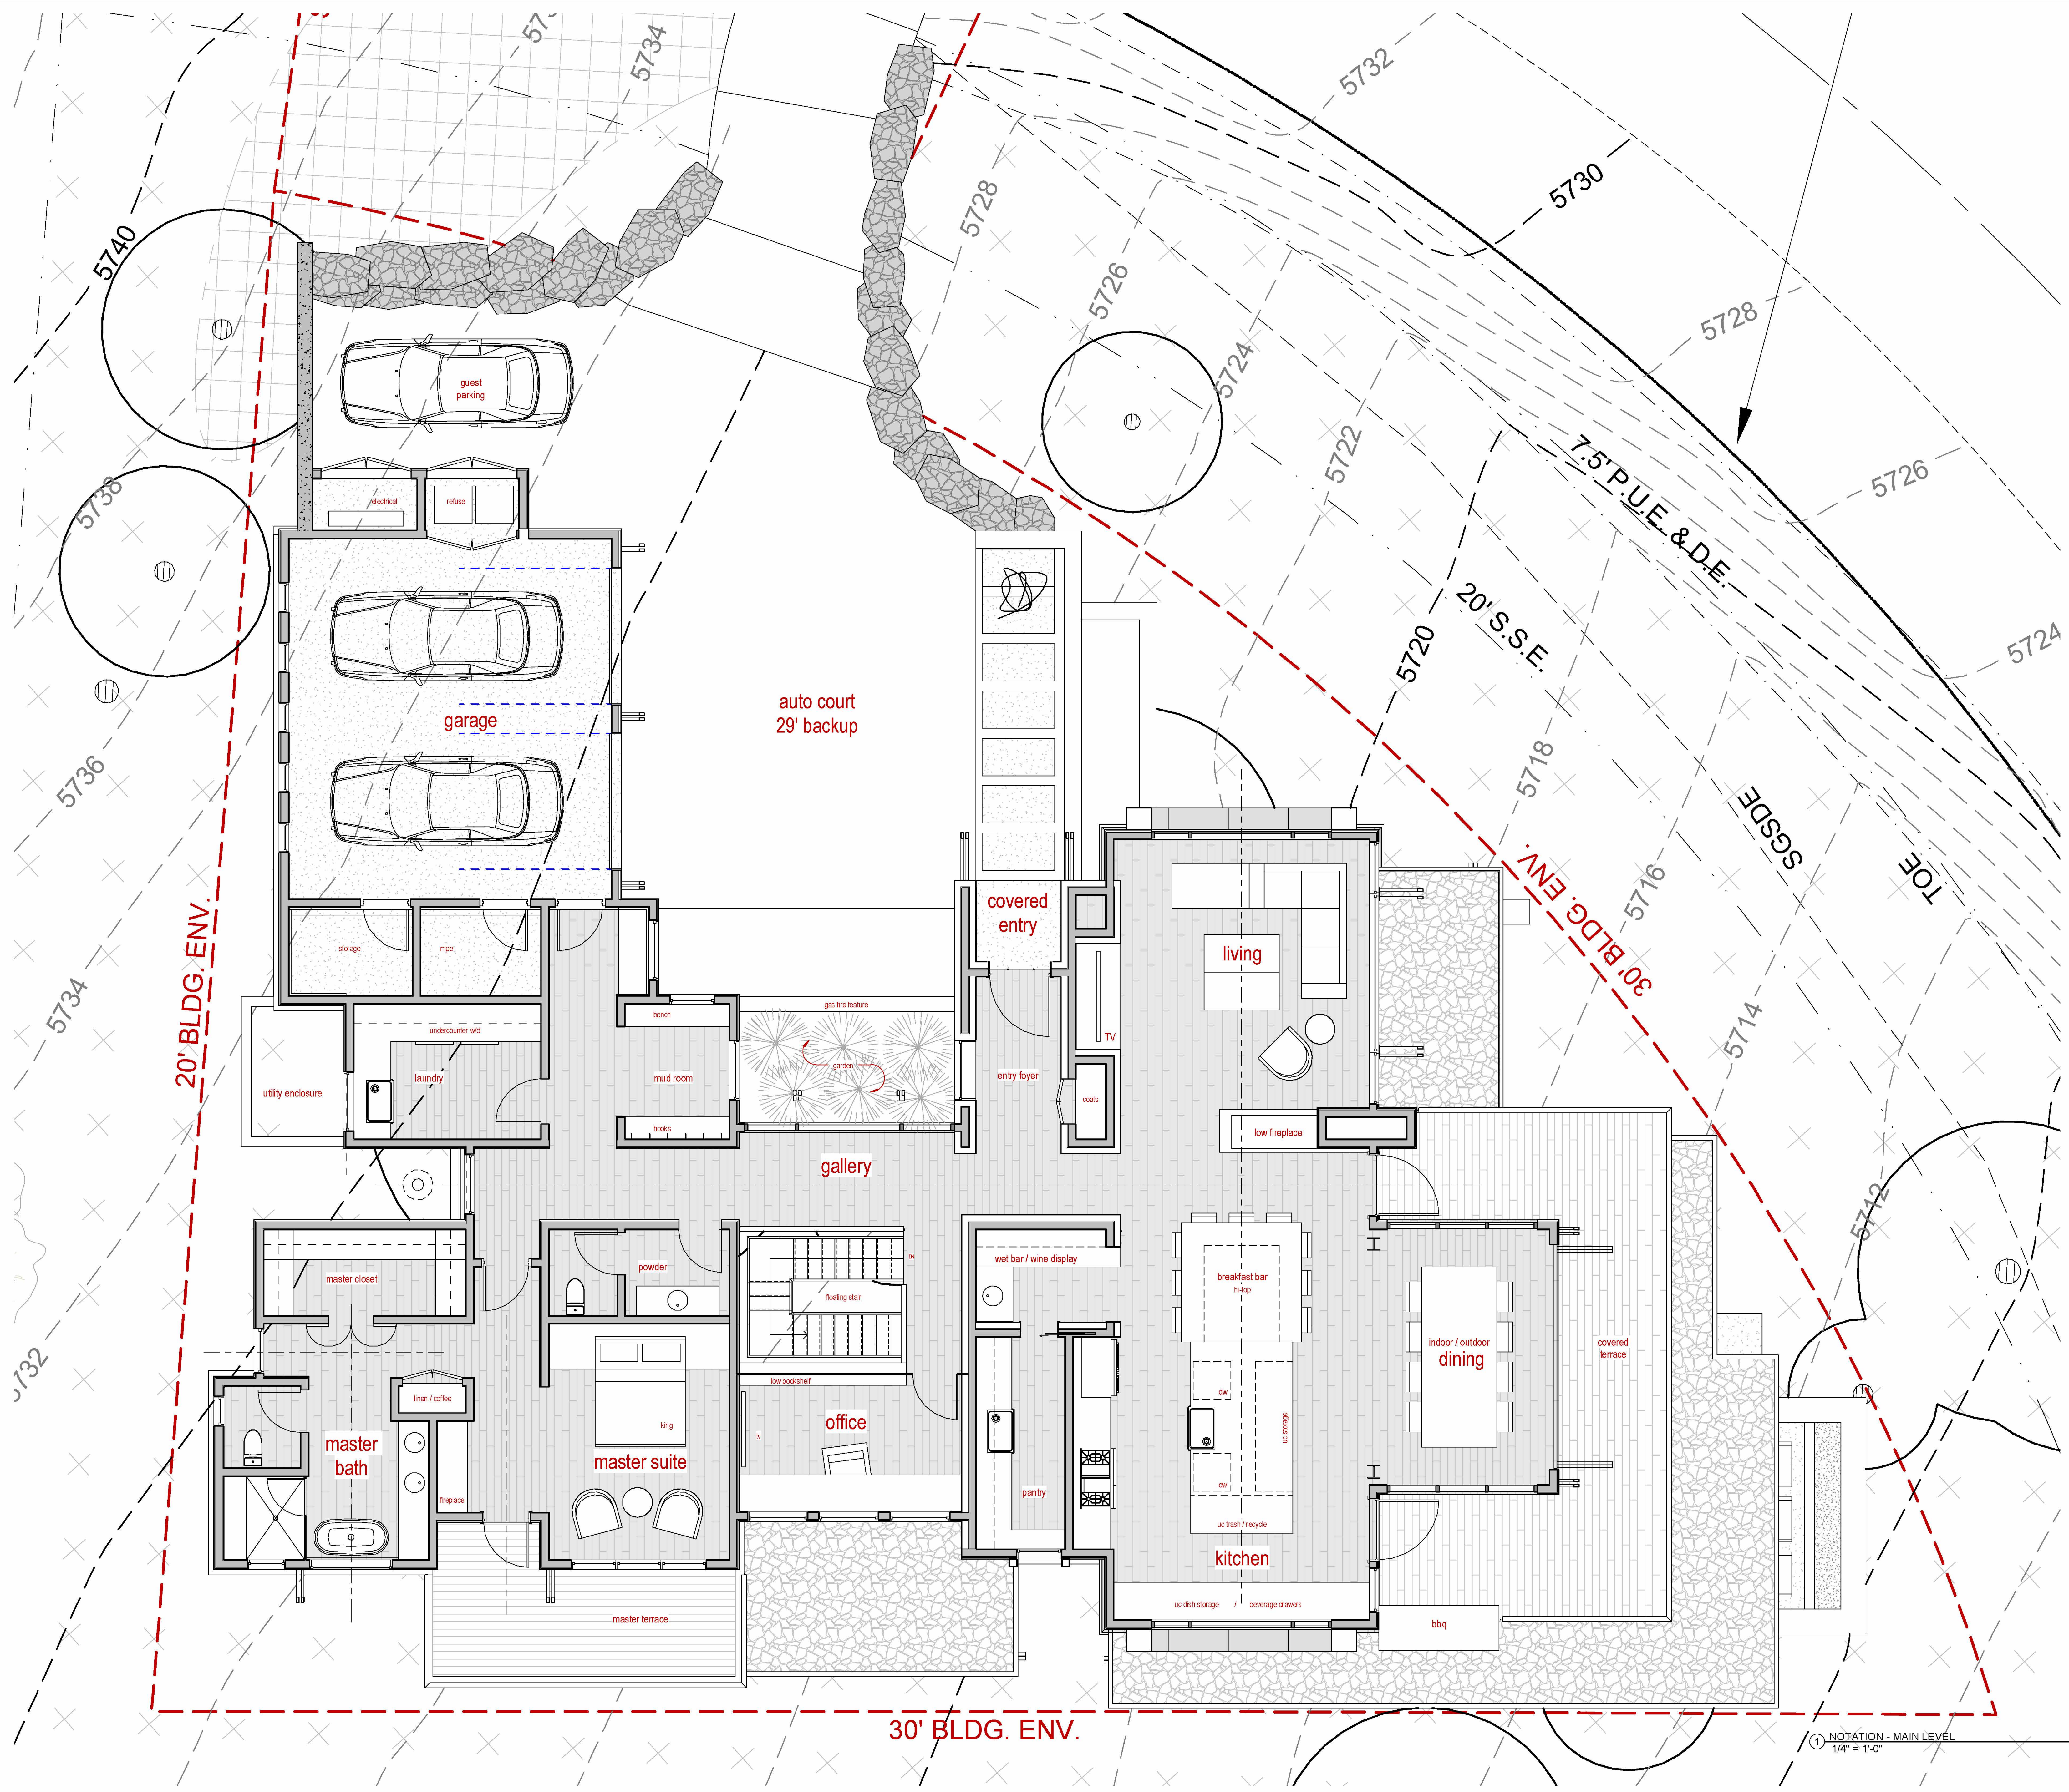


FLOOR PLAN - MAIN LEVEL


1" = 1'-0"
 4/19/2022 12:06:57 PM

A3.1

NOTATION - MAIN LEVEL
 1/4" = 1'-0"

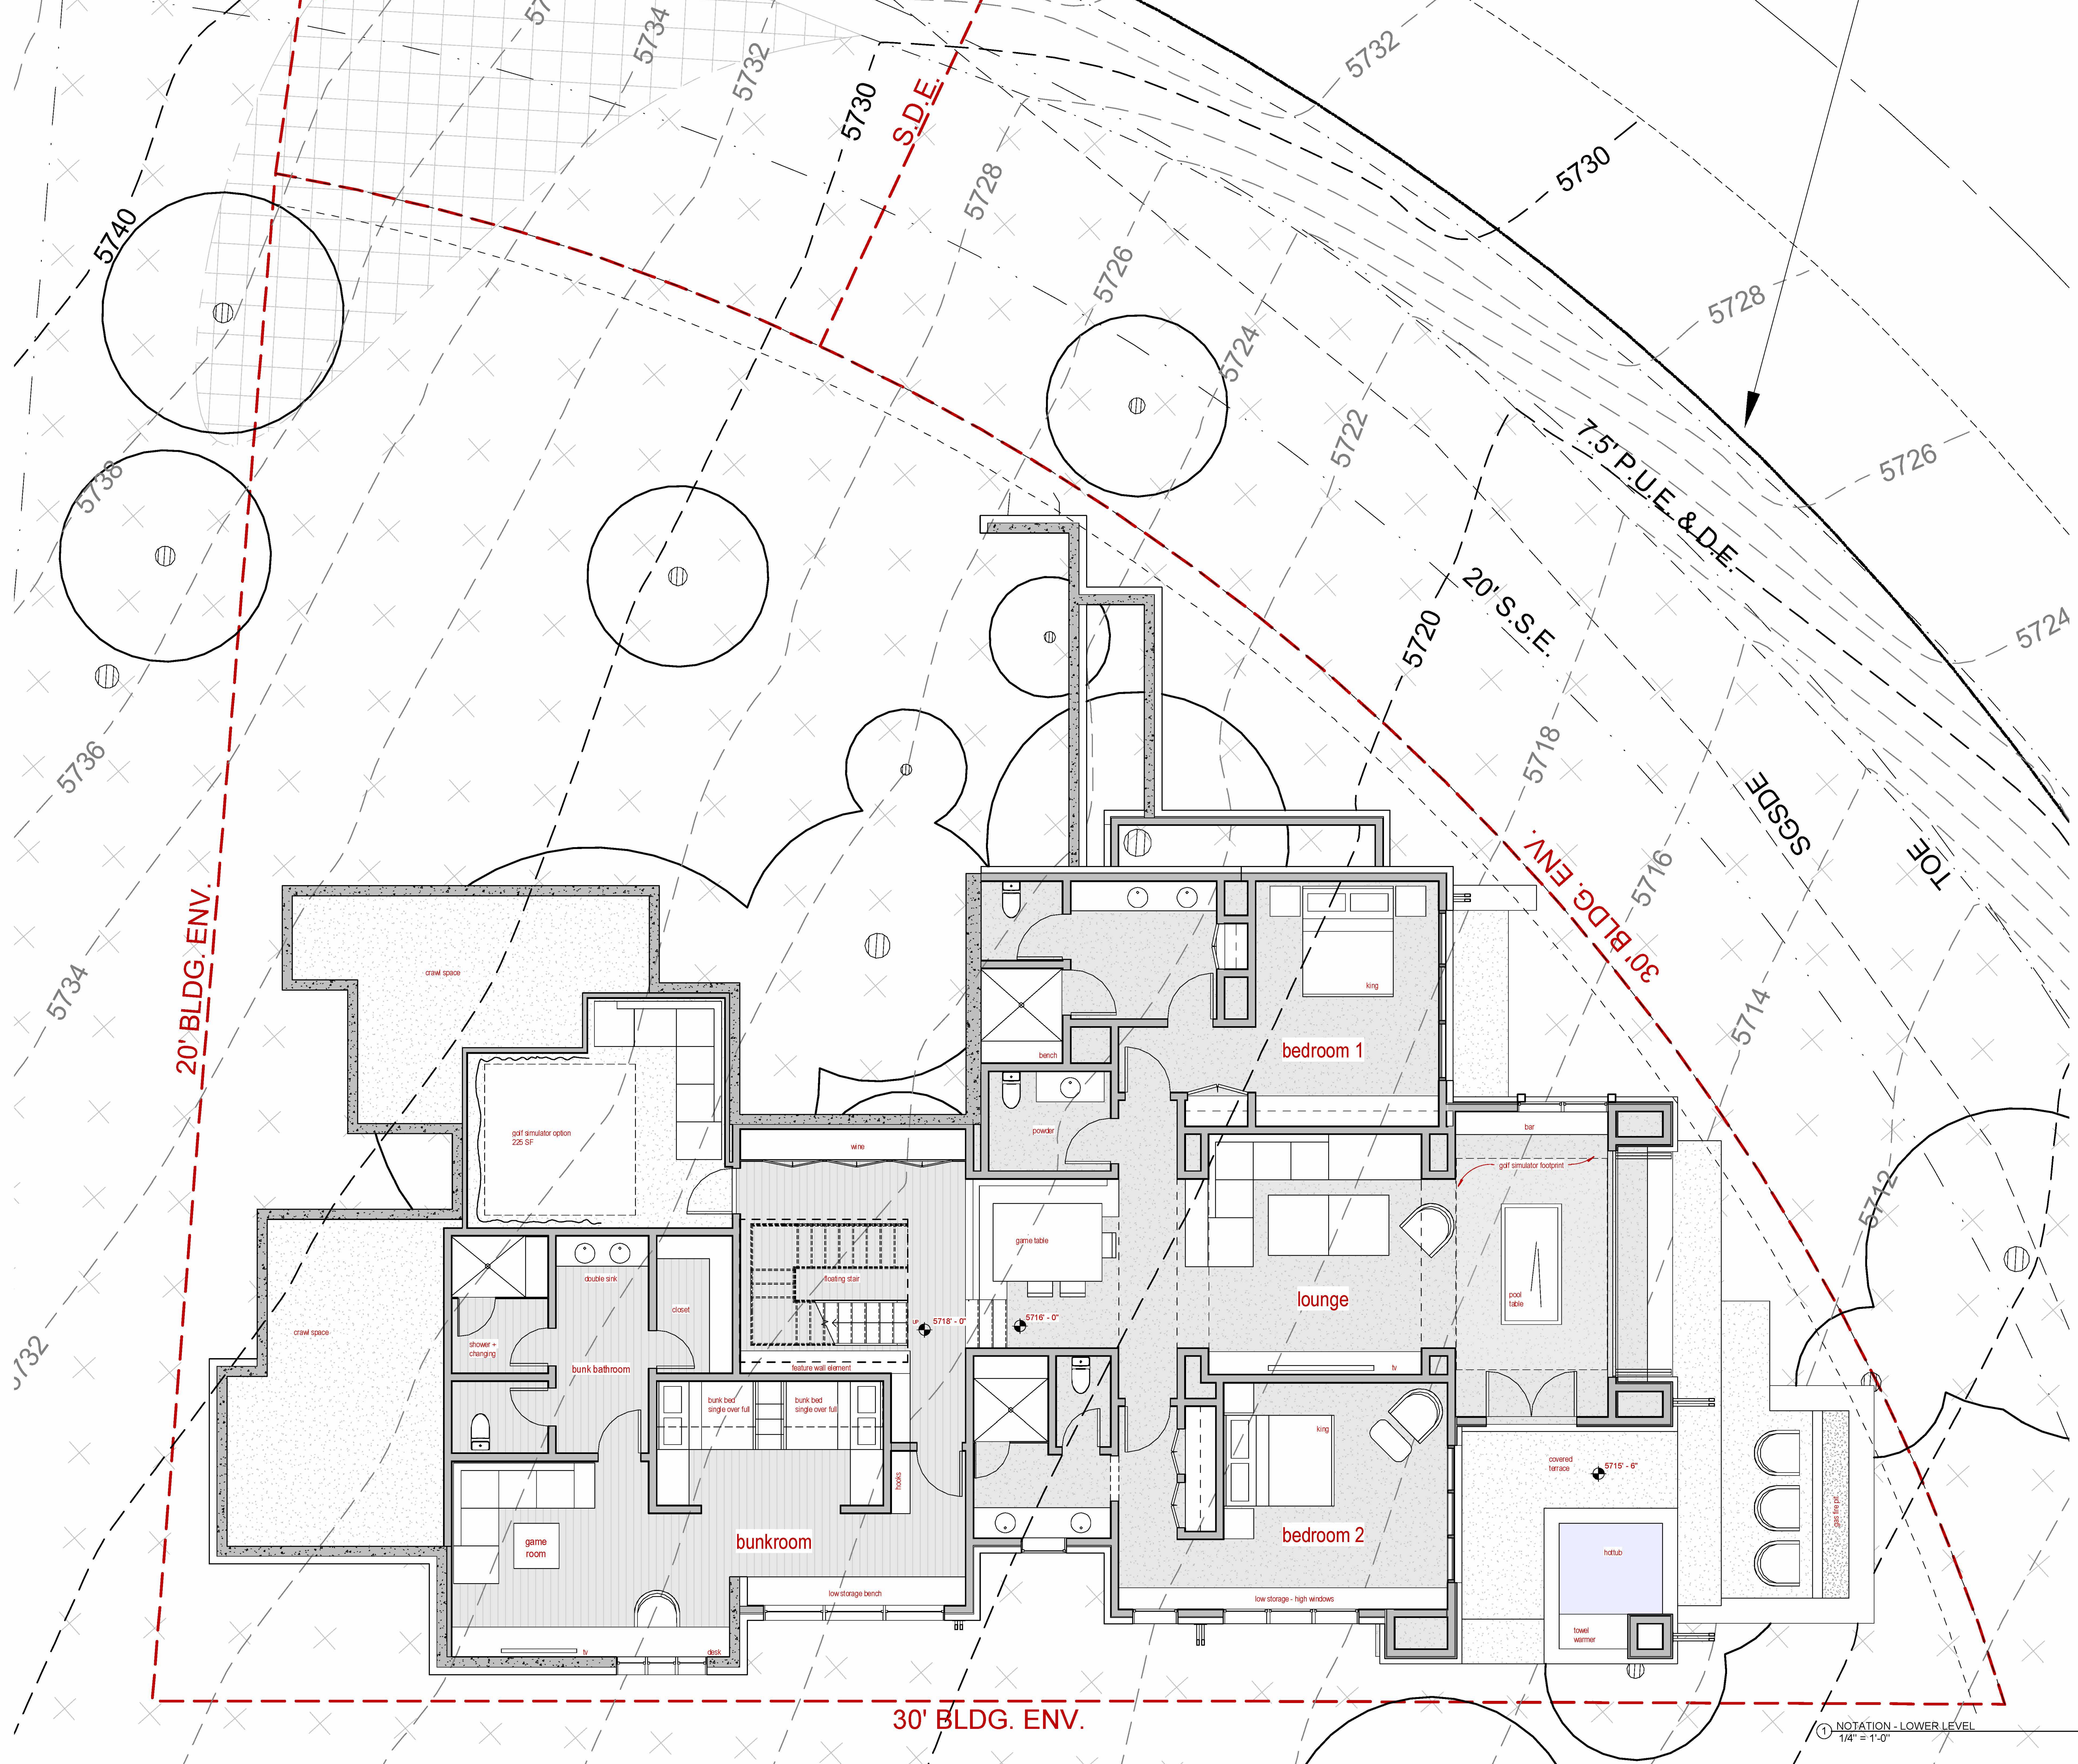

1 NOTATION - LOWER LEVEL
1/4" = 1'-0"

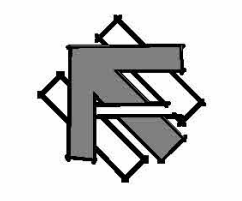

FLOOR PLAN - LOWER LEVEL

1" = 1'-0"
4/19/2022 12:06:58 PM

A3.2